



THE CENTER RUN OF MAPLE SWAMP THE LINE (NOT FIELD SURVEYED)
LINE SHOWN APPROXIMATED FROM AERIAL PHOTOGRAPHY

NF HENRY W. RIDGE
250-00-00-0028

THE CENTER RUN OF MAPLE SWAMP THE LINE
(D.B. 3830 PG. 2304) JUDGE ROLL NO. 59349
(NOT FIELD SURVEYED)

NF JAMES E. BOVEE, ETAL
250-00-00-0027

SURVEY TIE LINE ALONG SOUTH EDGE OF RUN
(P.B. 146, PG. 126)
(NOT FIELD SURVEYED)

SURVEY TIE LINE ALONG SOUTH EDGE OF RUN
(P.B. 146, PG. 126)
(NOT FIELD SURVEYED)

NF SOUTH CAROLINA
PUBLIC SERVICE AUTHORITY
249-00-00-0047

WATER DISCHARGE
TO NPDES OUTFALL

50' WETLAND BUFFER

WETLANDS

FLOOD ZONE "AE"

FLOOD ZONE "AE"

NF JONATHAN R. &
SANDRA S. CATO
250-09-03-0001

SUMP PUMP TO COLLECT GROUNDWATER AND
STORMWATER DISCHARGE. PUMP INTAKE AT
LEAST 2 FEET ABOVE BOTTOM OF PUMP

POND BANK REVEGETATED
TO GRASSLAND

SILT FENCE

50' PROPERTY
LINE BUFFER

3:1 SLOPE TOE

MAXIMUM PIT DEPTH
20 FEET

PIT

PIT RECLAIMED
TO POND

DEPTH TO GROUNDWATER
APPROXIMATELY 5 FEET

SILT FENCING WILL BE DEPLOYED AROUND PERIMETER
OF PIT WHERE NECESSARY TO PREVENT SEDIMENT
FROM ENTERING NEARBY WATER RESOURCES

WOODSLINE
(TYPICAL)

EXISTING POND

SILT FENCING WILL BE DEPLOYED ALONG HAUL ROAD WHERE NECESSARY
TO PREVENT SEDIMENT FROM ENTERING NEARBY WATER RESOURCES

SILT FENCE

NF SOUTH CAROLINA
PUBLIC SERVICE AUTHORITY
249-00-00-0047

STORAGE SHED

PUMP HOUSE

PUMP HOUSE

HAUL ROAD

OLD DIRT DRIVEWAY

NF SOUTH CAROLINA
PUBLIC SERVICE AUTHORITY
249-00-00-0047

30' POWERLINE EASEMENT

4' CHAINLINK FENCE

APPROXIMATE LOCATION OF
20' GSWA INGRESS/EGRESS

GSWSA
WATER
TANK SITE

50' PRIVATE
ROAD EASEMENT

25' Horry COUNTY
ROAD EASEMENT

PROPERTY LINE
TO BE ABANDONED

4' CHAINLINK
FENCE

NF ADRIAN SAND, LLC
250-16-01-0001

NF DONNY R. LUTZ, ETAL
250-16-01-0002

LIGHT
CONC.
PAD

LIGHT
PUMP HOUSE

NF TOMMY M. GODBOLT
250-16-02-0002

PUMP HOUSE

NF RAYMOND J. & KAREN S. DADDUCCI
250-16-02-0004

NF GARRY R. COWARD
250-16-02-0003

NF REGINA LIVINGSTON
50-16-02-0005

NF THOMAS E. & DEBORAH J. BIBART
250-16-02-0007

NF JULIAN BETTON
250-16-02-0008

NF MARION JACKSON
250-16-02-0006

NF JONATHAN R. &
SANDRA S. CATO
250-09-03-0001


DOTS COURT (50' PRIVATE R/W)

CHOW LANE (COUNTY MAINTAINED ROAD)

NF BETTY LOU BRYANT, ETAL
250-16-03-0001

STORM INLET
FRAME = 66.05

NF B&B UPHOLSTERY, LLC
250-16-03-0005

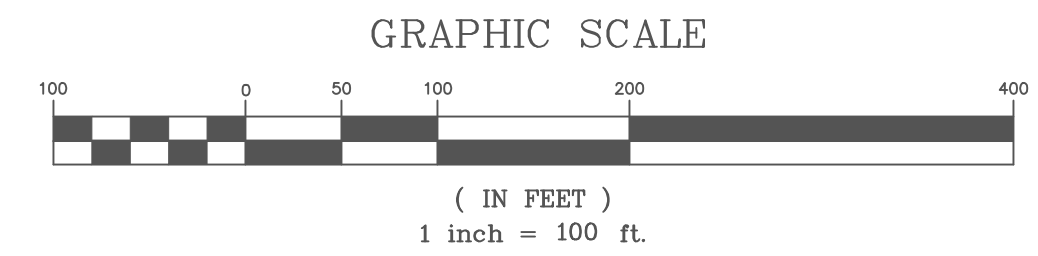

REVISIONS

Date	By	Description

Kennedy Consulting Services, LLC
Craig Kennedy, P.G.



Office: 403 Seaside Court, Lexington, SC 29073
Tel: 803.399.1133
Mail: P.O. Box 364, Irmo, SC 29063
Cell: 803.960.2562
Email: craigkennedy_KCS@gmail.com

Adrian Sand / Clay Pit
Mine and Reclamation Map

Prepared for
Adrian Sands, LLC
Horry County, South Carolina

Project No.: KCS 22-177
Date: 03-30-23
Approved by: RCK
Drawn by: B.C.
Scale: 1"=100'

Sheet No. 1 of 1