

TITLE **FIGURE 1**
 SITE LOCATION MAP
 CIRCLE K #2720886
 4315 SAVANNAH HIGHWAY
 RAVENEL, SOUTH CAROLINA






















UST PERMIT #01589





7499 Parklane Road, Suite 112
 Columbia, South Carolina 29223
 (803) 735-0003 FAX (803) 741-2444

ENVIRONMENTAL • GEOTECHNICAL
 BUILDING SCIENCES • MATERIALS TESTING

CAD FILE 1252215.dwg	PREP. BY WH	REV. BY	SCALE 1"=2000'	DATE 05/27/2020	PROJECT NO. CIRK088610
-------------------------	----------------	---------	-------------------	--------------------	---------------------------

-  BENCHMARK
-  TELEPHONE PEDESTAL
-  STORM DRAIN MAN HOLE
-  TELEPHONE HAND HOLE
-  WATER METER
-  WATER VALVE
-  FIRE HYDRANT
-  SIGNAL POLE
-  POWER POLE
-  LIGHT POLE
-  UNDERGROUND STORAGE TANK FILL
-  ROLL TOP CATCH BASIN
-  SIGN
-  SANITARY SEWER CLEAN OUT
-  TRAFFIC SIGNAL HAND HOLE
-  DROP INLET
-  TRAFFIC SIGNAL CONTROL BOX
-  OVERHEAD ELECTRIC LINE
-  WATER LINE
-  FIBER OPTIC LINE
-  MONITORING WELL (TYPE II)
-  MONITORING WELL (TYPE III)
-  RECOVERY WELL

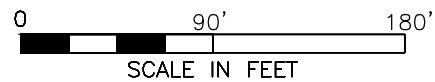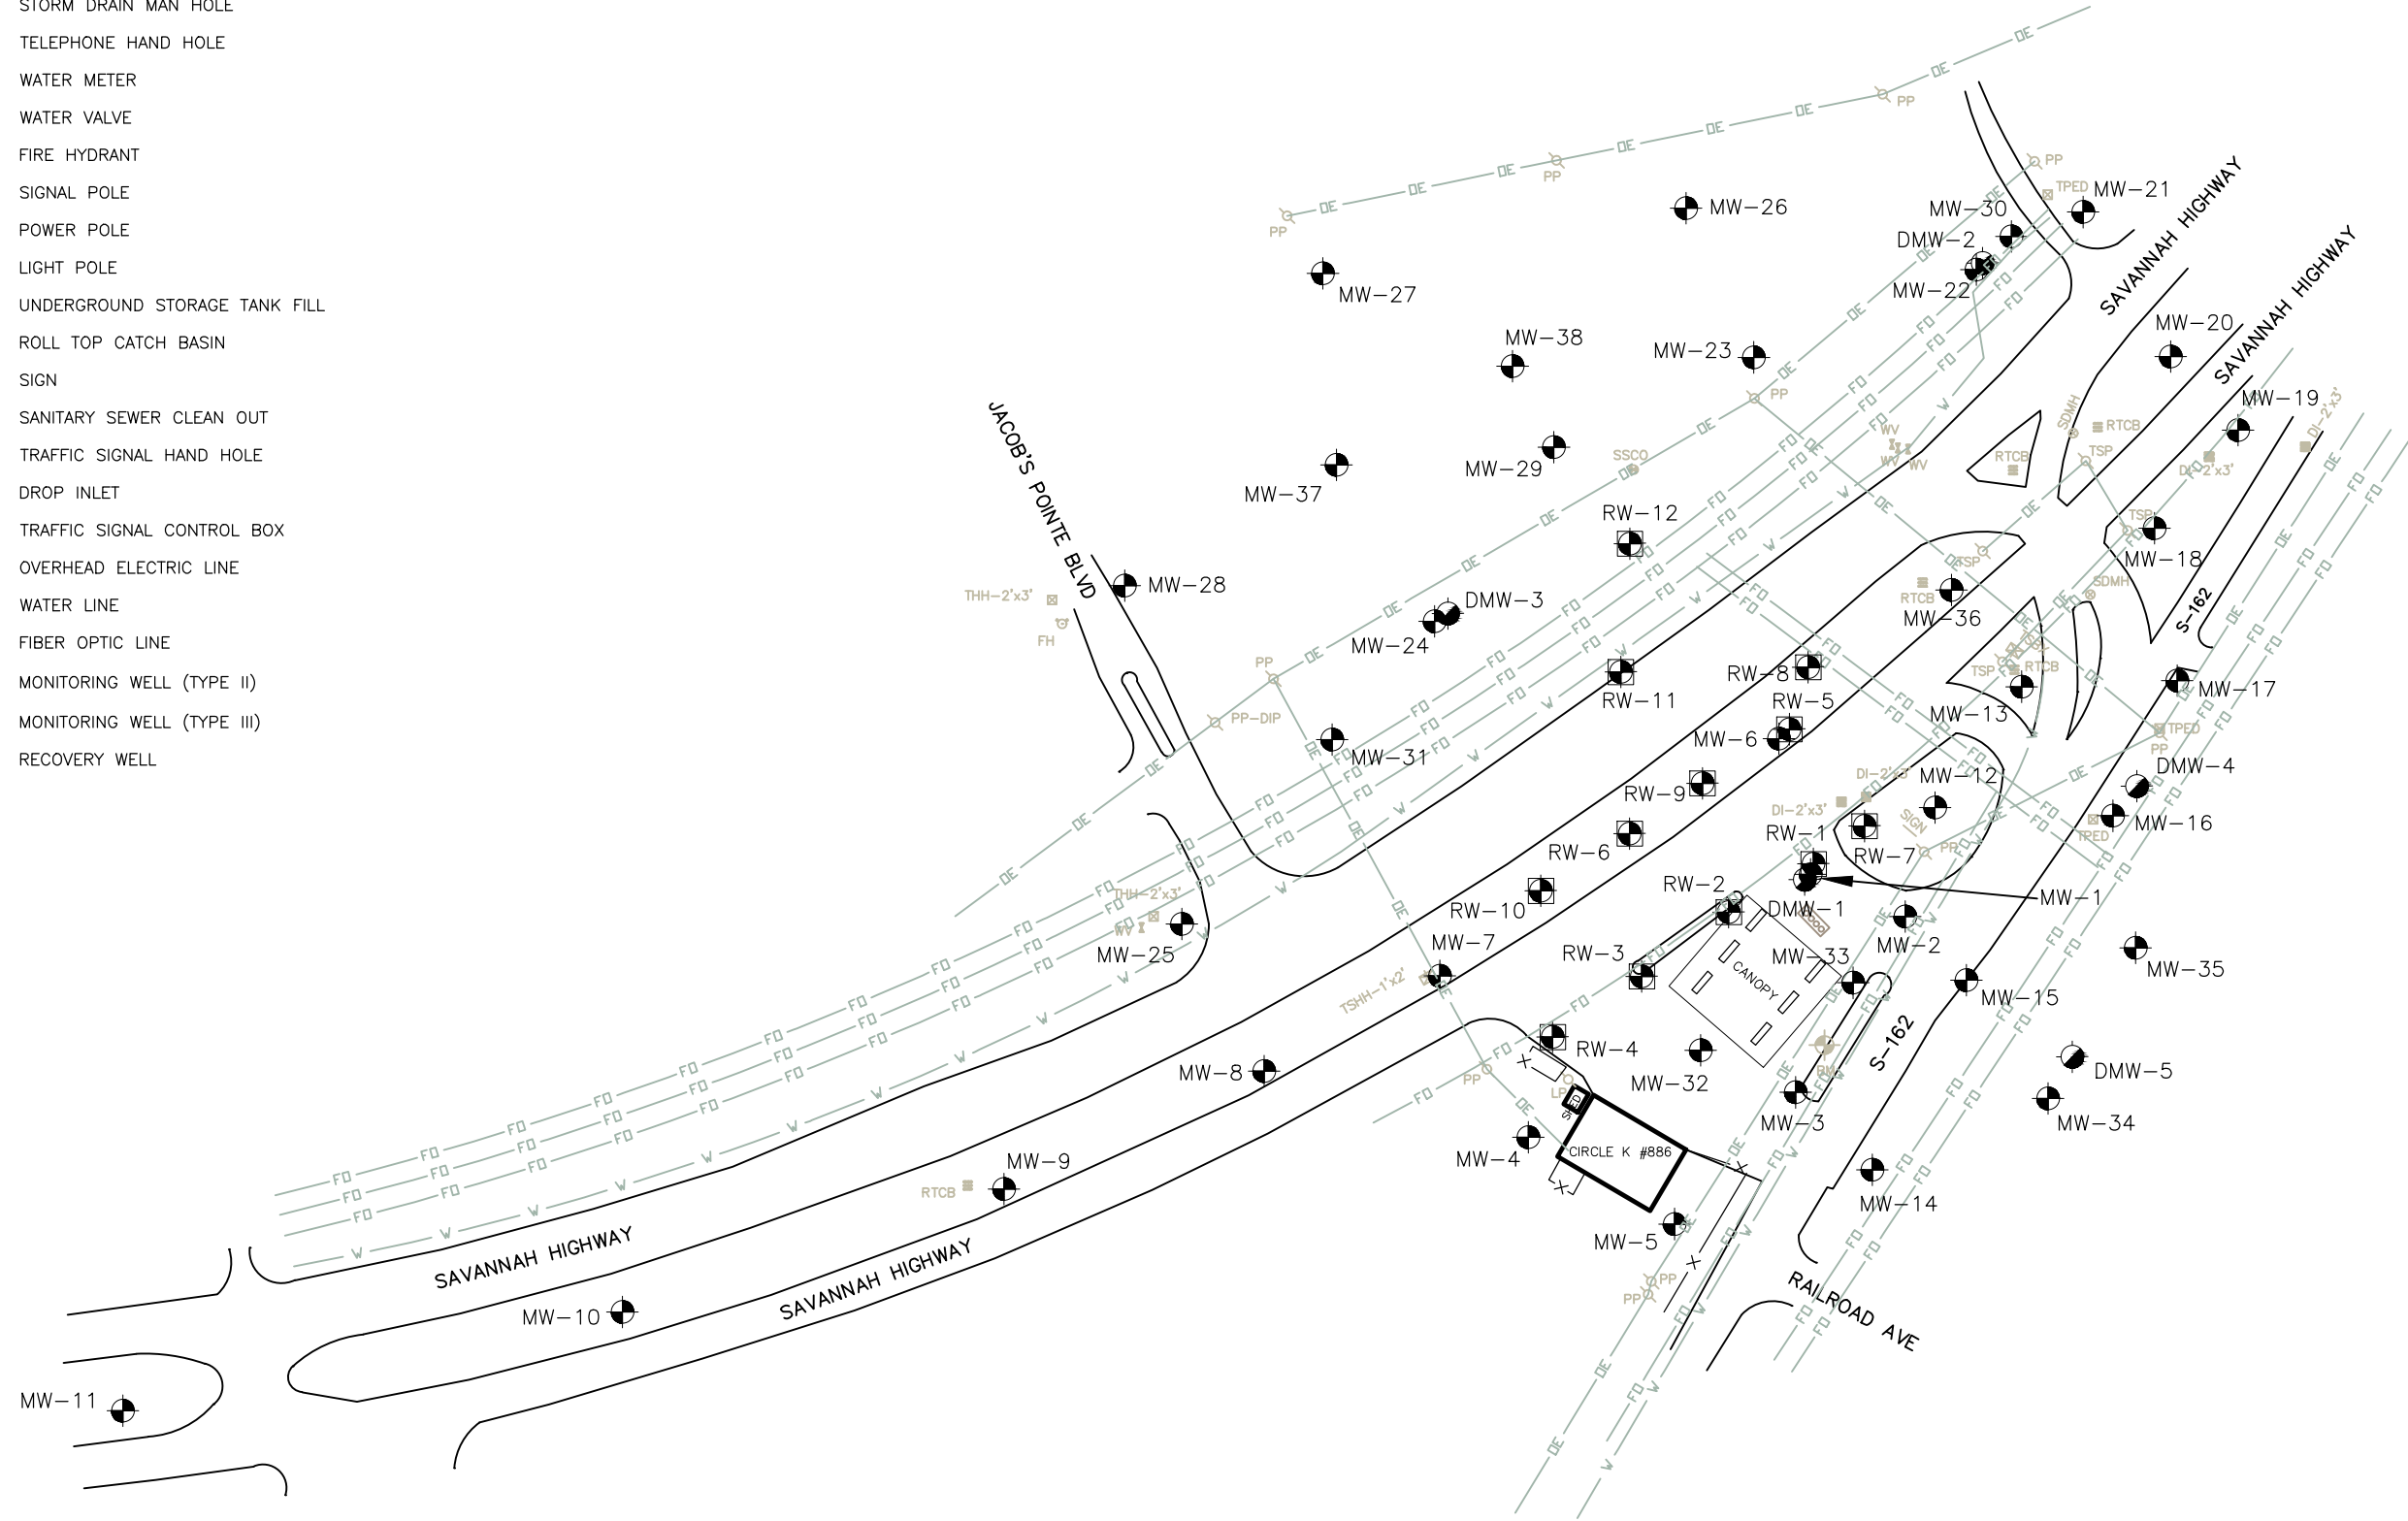

NOTES:

FIGURE 2
 TITLE PERMIT #01589
 SITE MAP WITH MONITORING & RECOVERY WELL NETWORK
 CIRCLE K #2720886
 4315 SAVANNAH HIGHWAY
 RAVENEL, SOUTH CAROLINA

ATC
 ENVIRONMENTAL • GEOTECHNICAL
 BUILDING SCIENCES • MATERIALS TESTING

7499 Parklane Road, Suite 112
 Columbia, South Carolina 29223
 (803) 735-0003 FAX (803) 741-2444

CAD FILE 1252215.dwg

TYPE CODE



PREP. BY BH





REV. BY

SCALE 1" = 90'

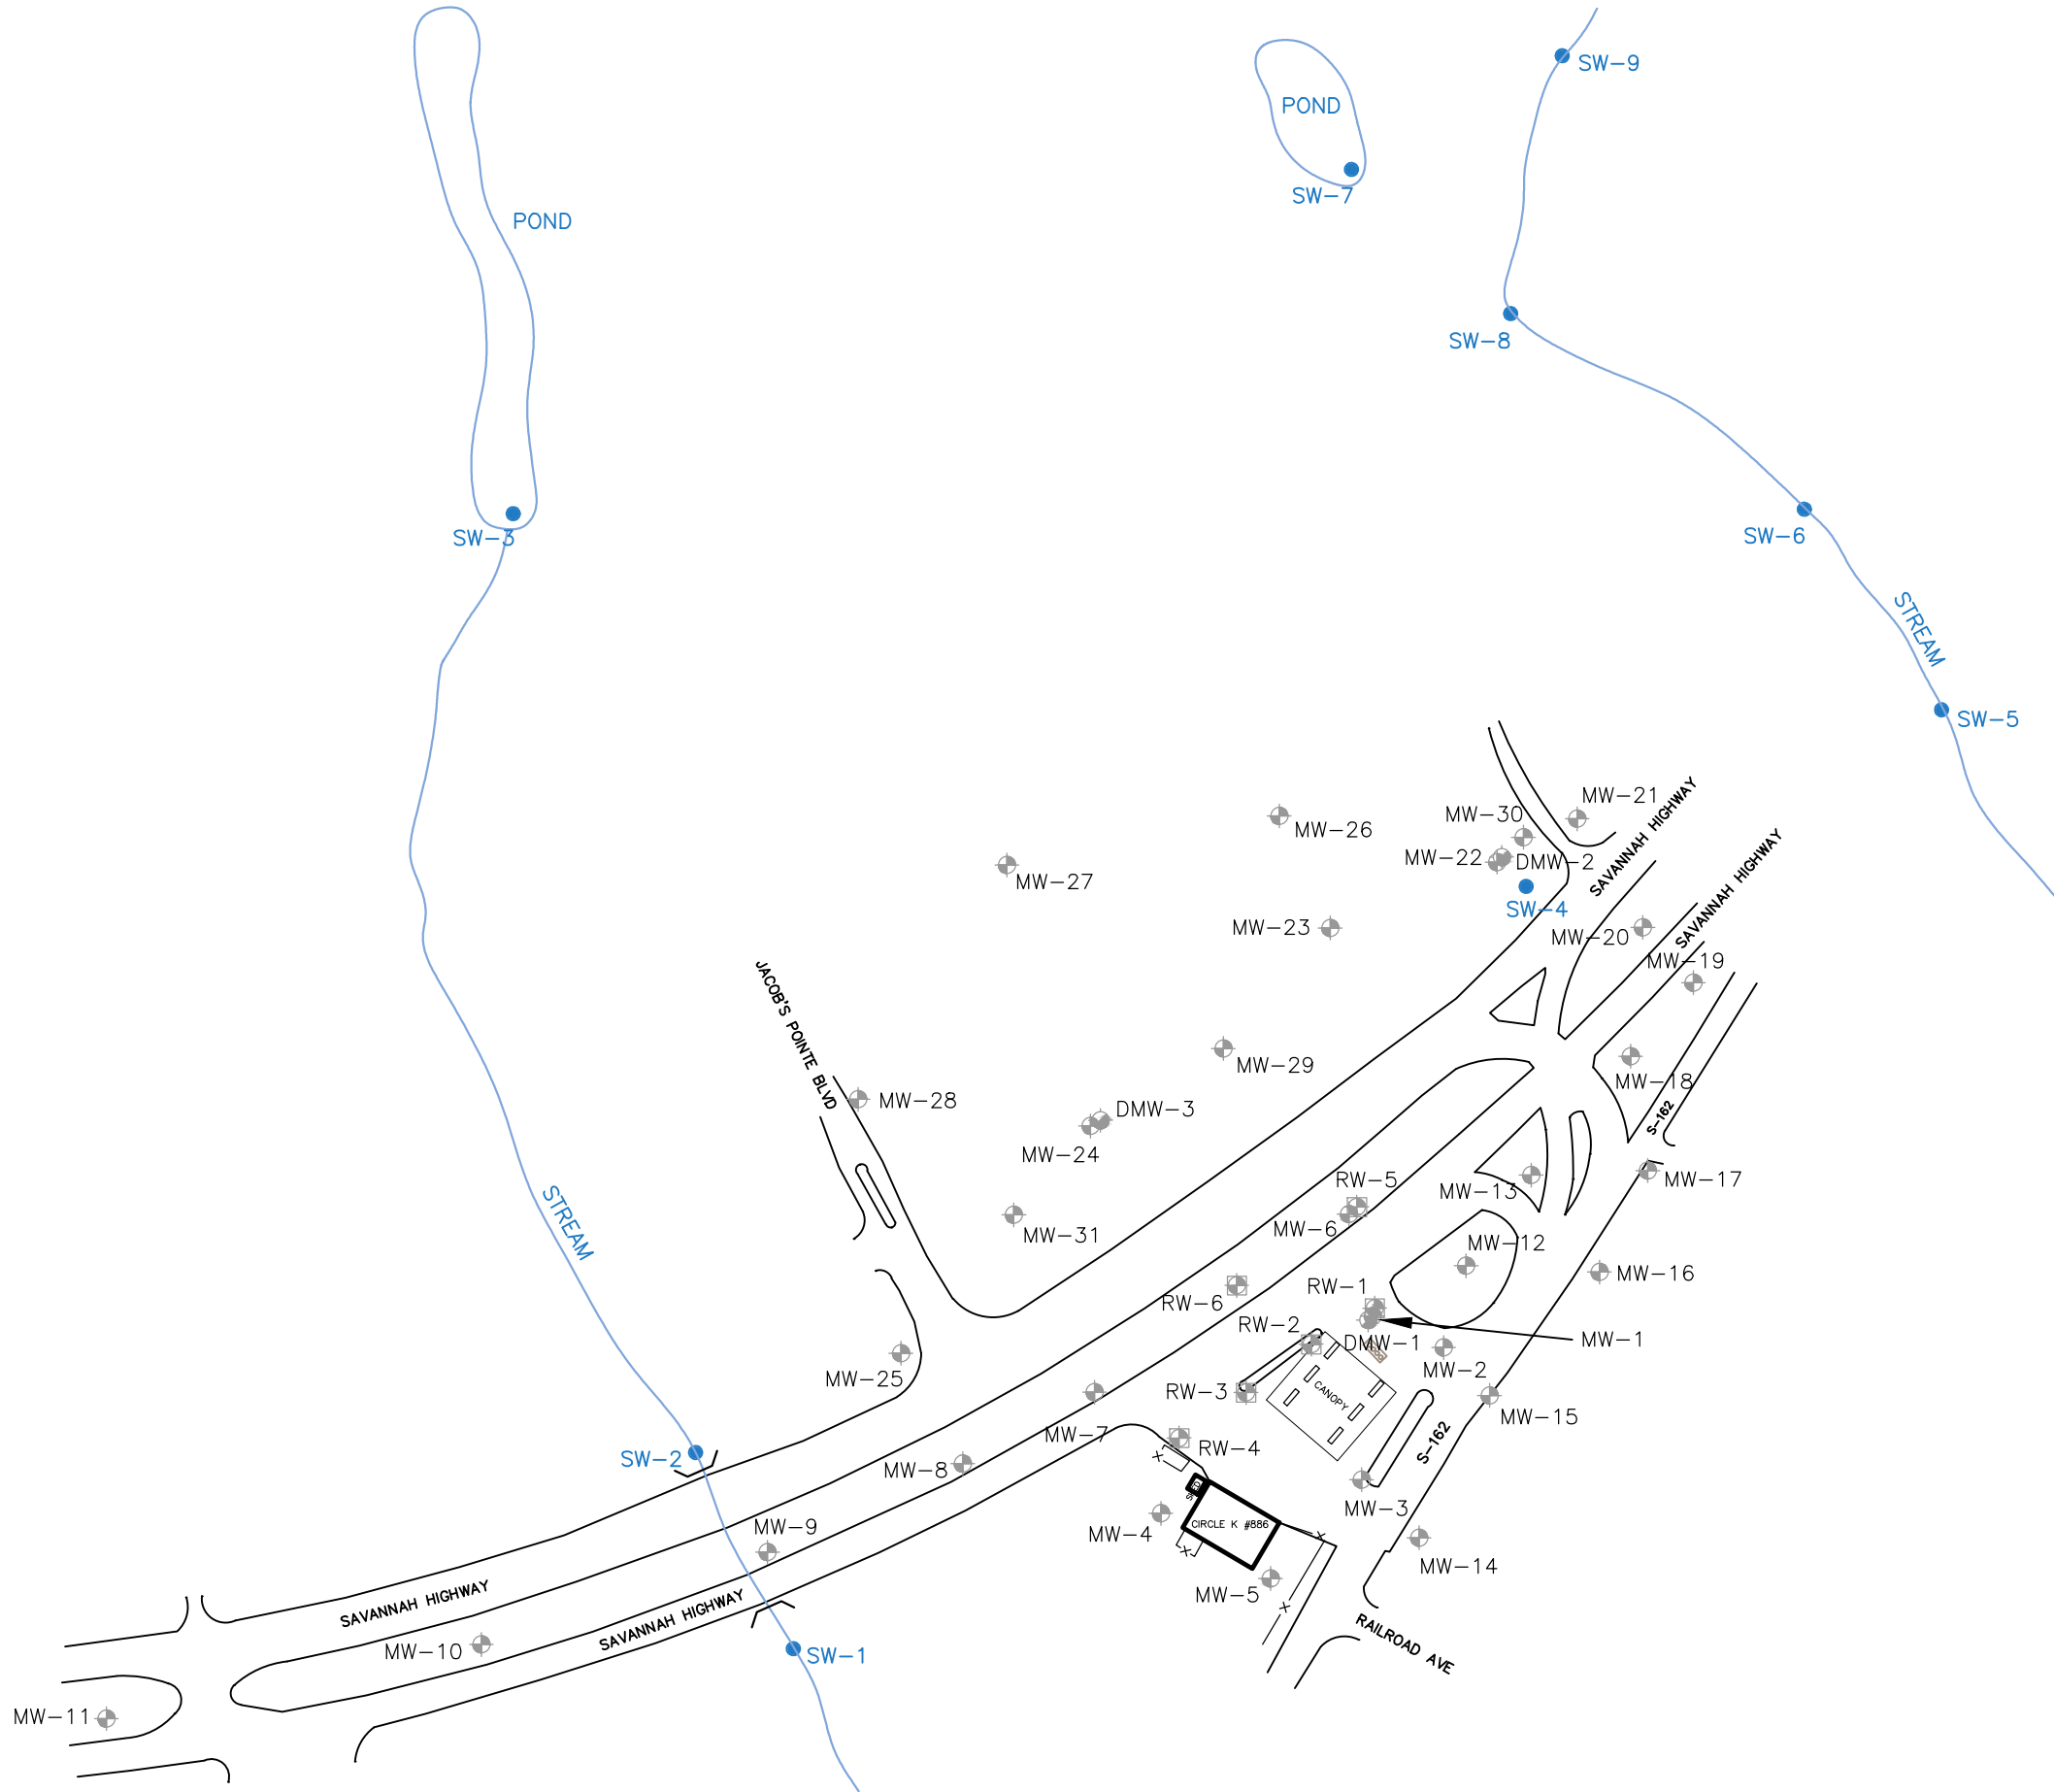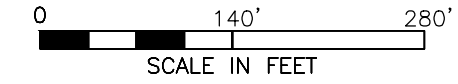DATE 05/27/2020

PROJECT NO. CIRK088610




-  SURFACE WATER LOCATION POINT
-  MONITORING WELL (TYPE II)
-  MONITORING WELL (TYPE III)
-  RECOVERY WELL

TITLE **FIGURE 15**

SURFICIAL WATER SAMPLE LOCATIONS MAP
 CIRCLE K #2720886
 4315 SAVANNAH HIGHWAY
 RAVENEL, SOUTH CAROLINA

NOTES:

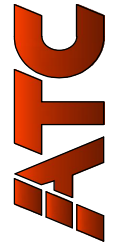


ENVIRONMENTAL • GEOTECHNICAL
 BUILDING SCIENCES • MATERIALS TESTING

7499 Parklane Road, Suite 112
 Columbia, South Carolina 29223
 (803) 735-0003 FAX (803) 741-2444

SCALE	DATE	PROJECT NO.
1" = 140'	05/27/2020	CIRK088610

CAD FILE	TYPE CODE	PREP. BY	REV. BY
1252215.dwg		BH	

05/27/2020 11:21am - Steve Thompson - H:\125 - AIC\1252215.p1-10-31-18.dwg SOURCE FILE: GOOGLE EARTH PRO / EXISTING DWG 2007.

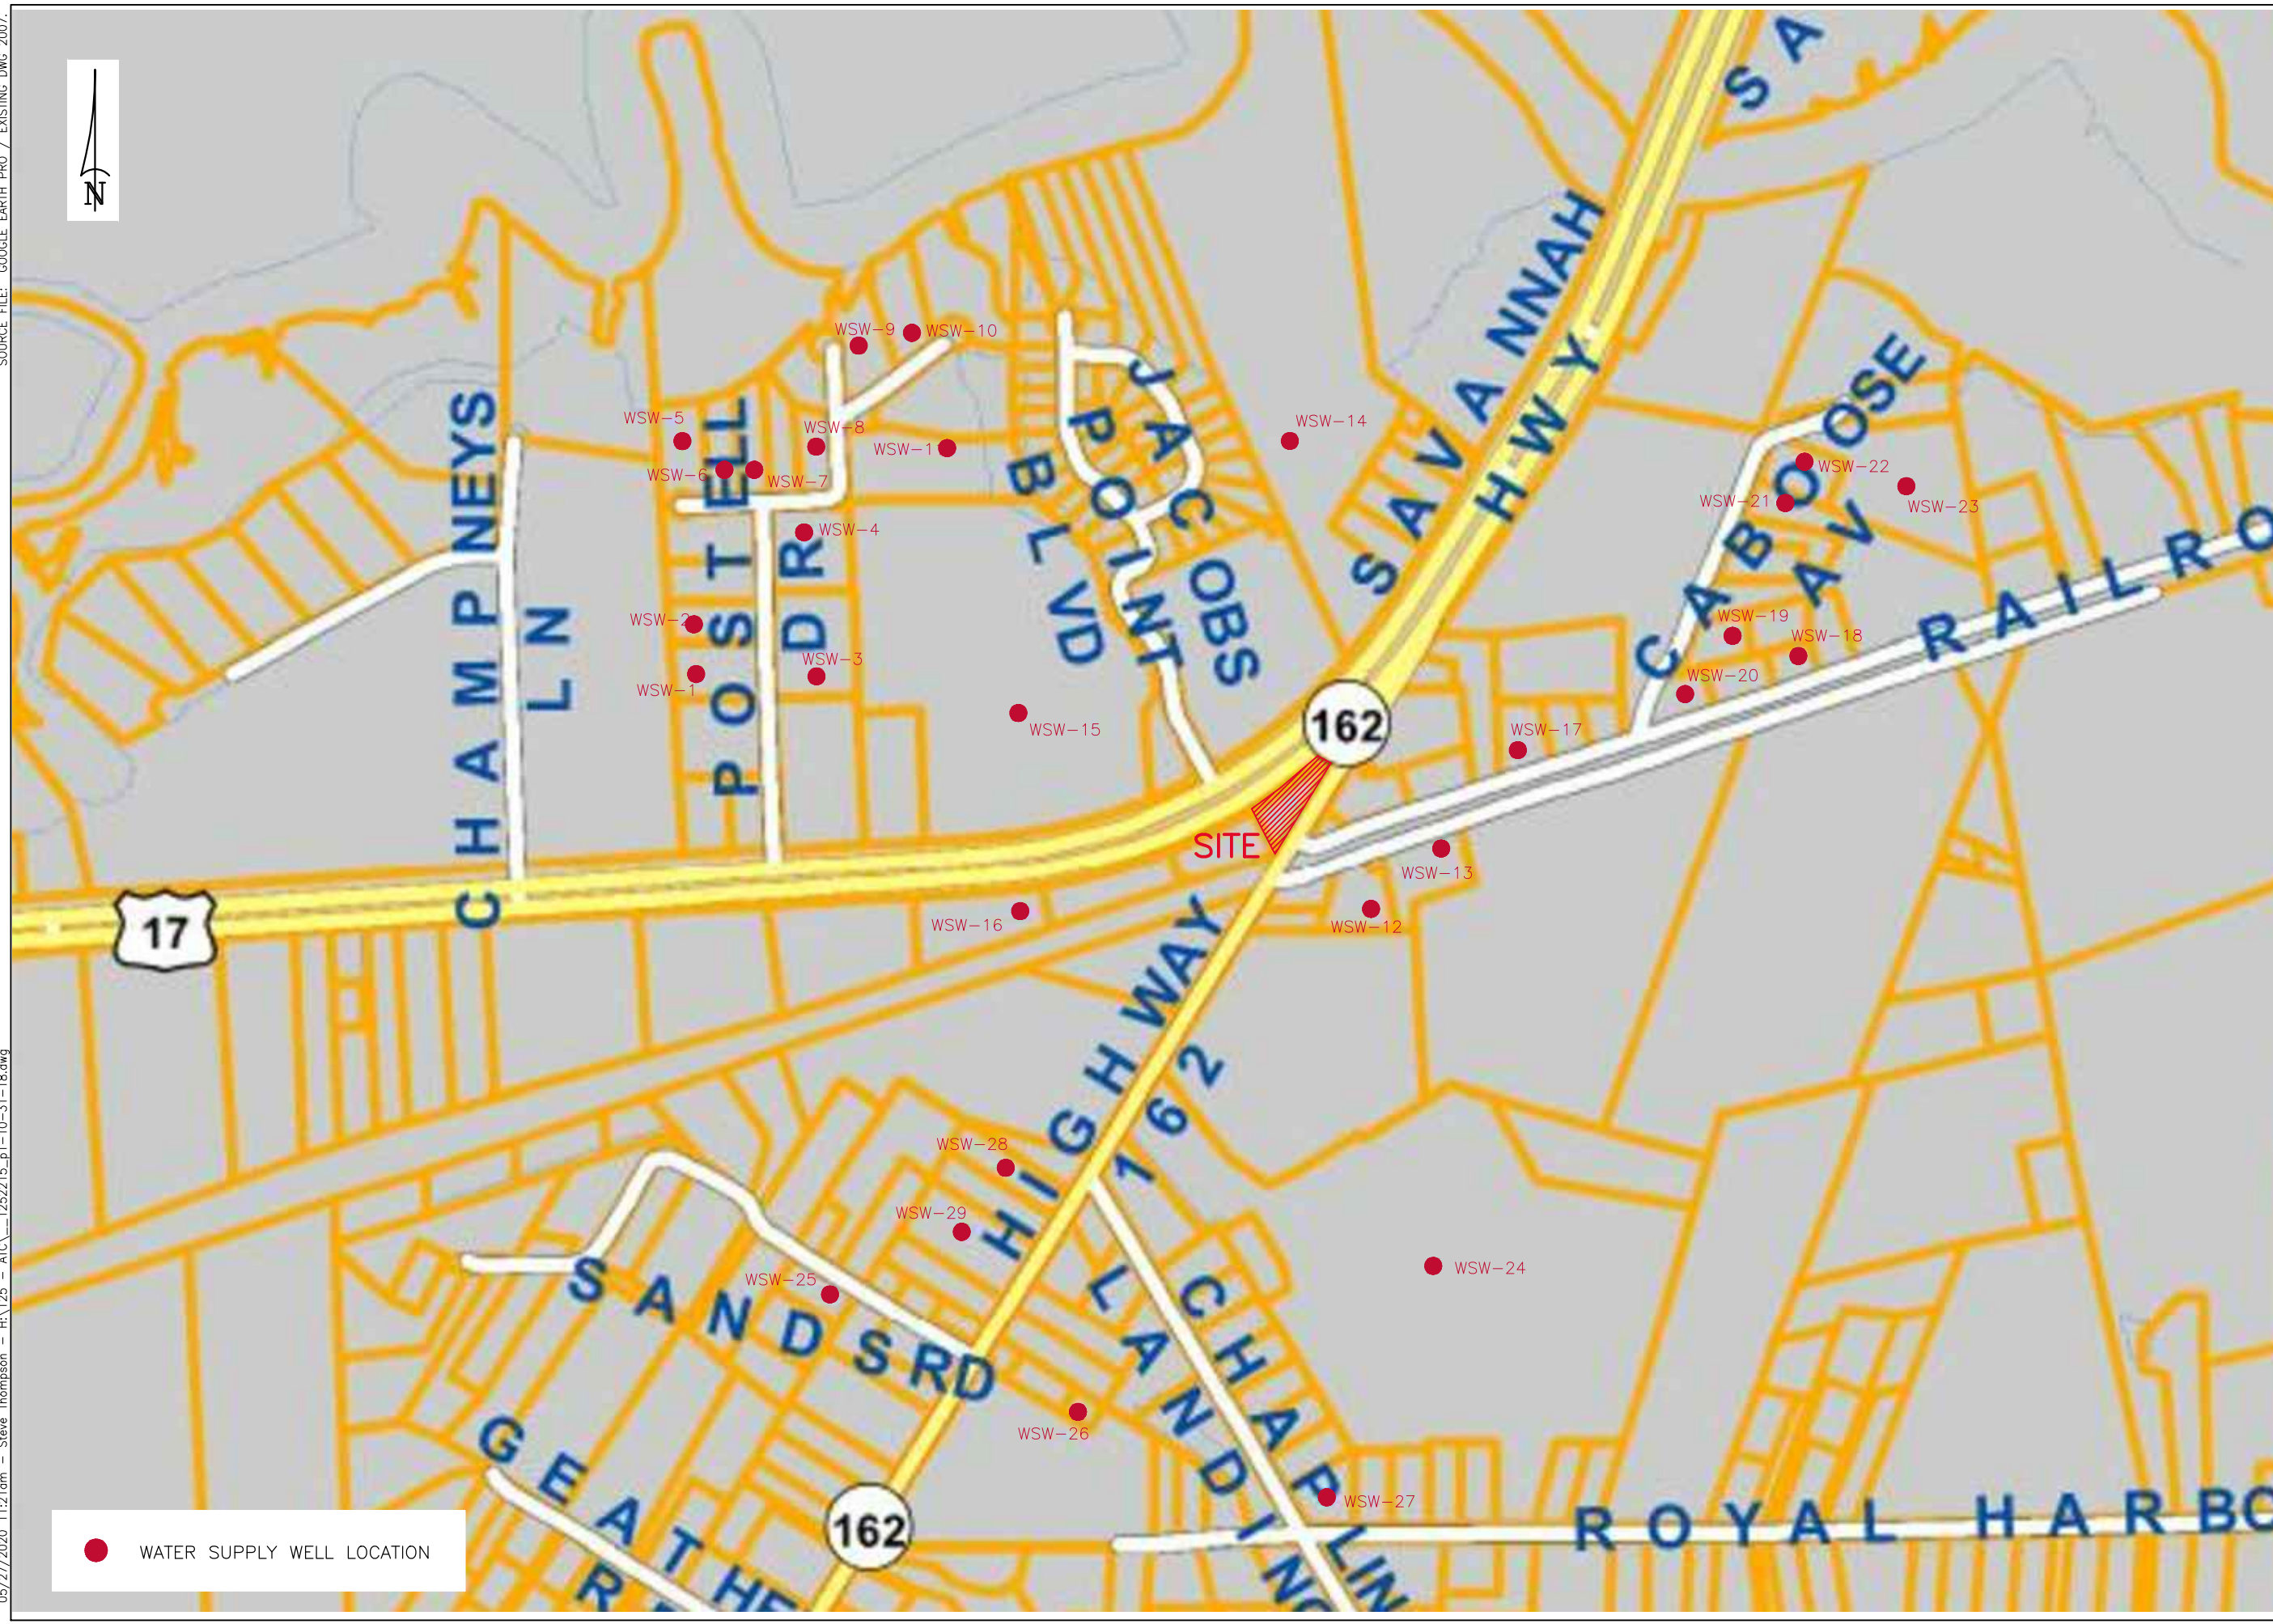

● WATER SUPPLY WELL LOCATION

NOTES:

TITLE **FIGURE 16**

PRIVATE WATER WELL LOCATION MAP
CIRCLE K #2720886
4315 SAVANNAH HIGHWAY
RAVENEL, SOUTH CAROLINA



7499 Parklane Road, Suite 112
Columbia, South Carolina 29223
(803) 735-0003 FAX (803) 741-2444
ENVIRONMENTAL • GEOTECHNICAL
BUILDING SCIENCES • MATERIALS TESTING

CAD FILE 1252215.dwg TYPE CODE BH PREP. BY REV. BY N.T.S. SCALE DATE 05/27/2020 PROJECT NO. CIRK088610